


THIS MAP WAS PREPARED FOR ASSESSMENT PURPOSE ONLY

NW1/4 NW1/4 SEC. 23 T.14S. R.12W. W.M.  
LINCOLN COUNTY  
1" = 100'

14 12 23 BB

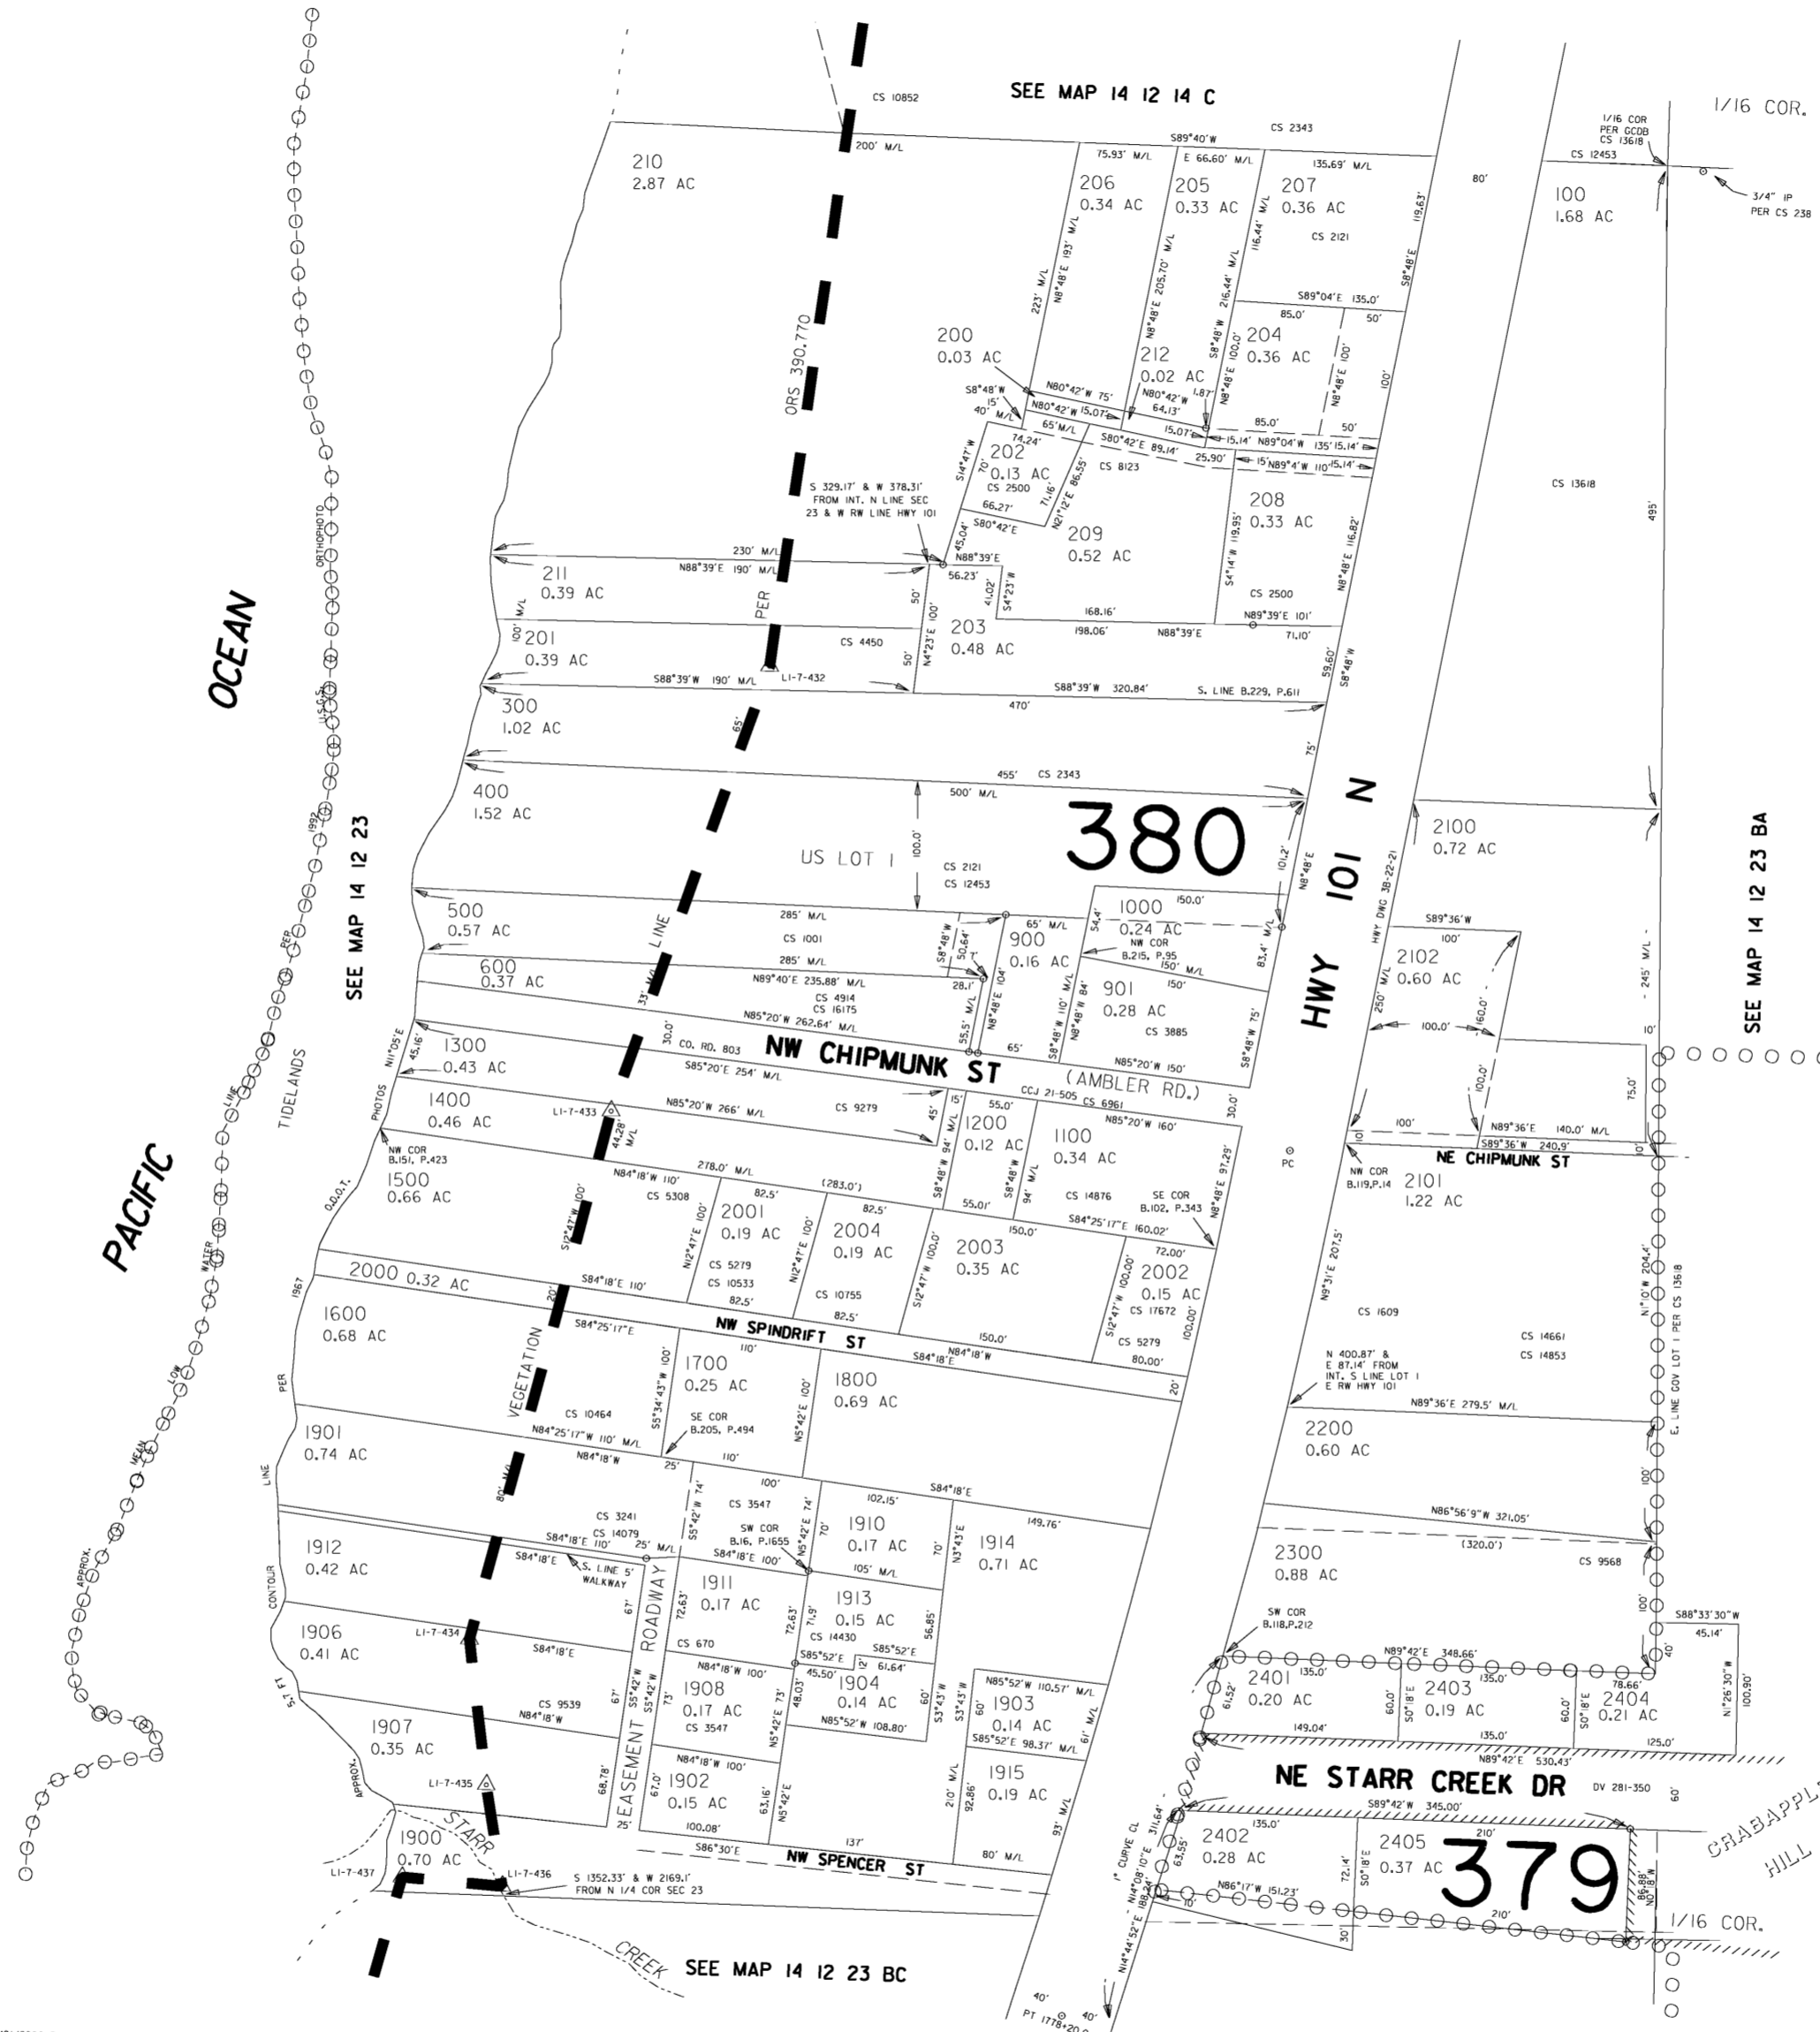

- CANCELLED NO.
- 213
  - 214
  - 215
  - 299
  - 301
  - 401
  - 501
  - 601
  - 700
  - 800
  - 1301
  - 1401
  - 1501
  - 1601
  - 1905
  - 1909
  - 1916
  - 1917
  - 1918
  - 1919
  - 1920
  - 1921
  - 2005
  - 2103
  - 2104
  - 2400
  - 2406

MADE 05/01/2000 DOR  
LAST REVISED 10/21/2004 SEB

14 12 23 BB